



GEO NODE d.o.o.

za geodetske poslove, Zadar

OIB: 85272550657

Nikole Tesle 14G, HR-23000 Zadar

Tel. +385 98 932 2488

E-mail: luka@geonode.hr

Web: www.geonode.hr

Investitor:

OPCINA POSEDARJE
TRG MARTINA POSEDARSKOG 1,
23242 POSEDARJE
OIB: 26599619939


Katastarska općina: POSEDARJE

MBR: 334871

Detaljni list: 13

SKICA IZMJERE

Mjerilo 1:1000

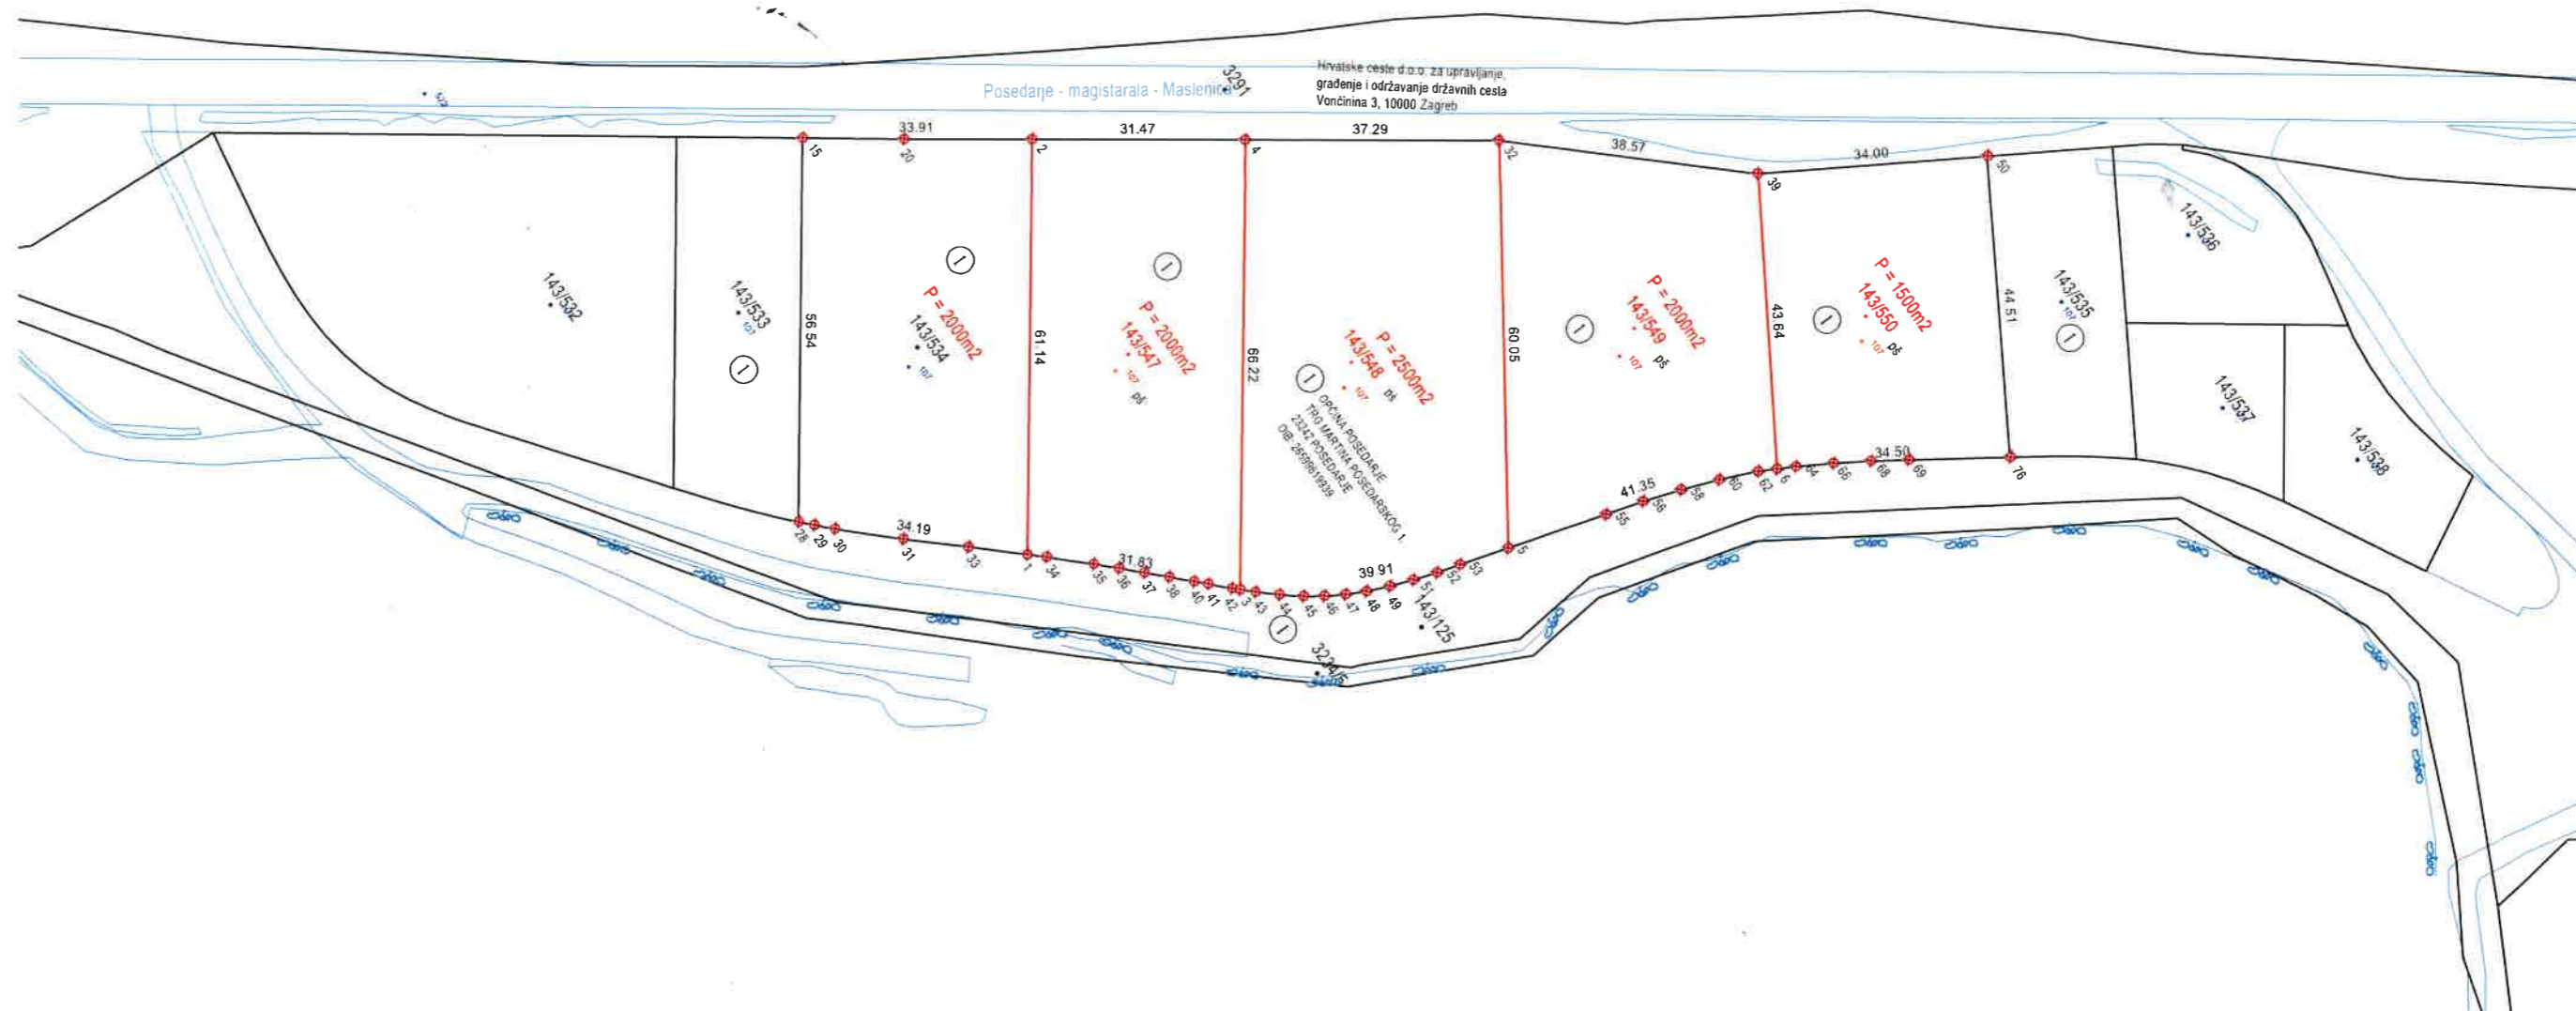

Izradio/a:
Luka Basa, mag. ing. geod. et geoinf.
Zadar, 28.11.2024.
Broj elaborata: 82/2024.

Odgovorna osoba za obavljanje stručnih
geodetskih poslova:
Luka Basa, mag. ing. geod. et geoinf.